

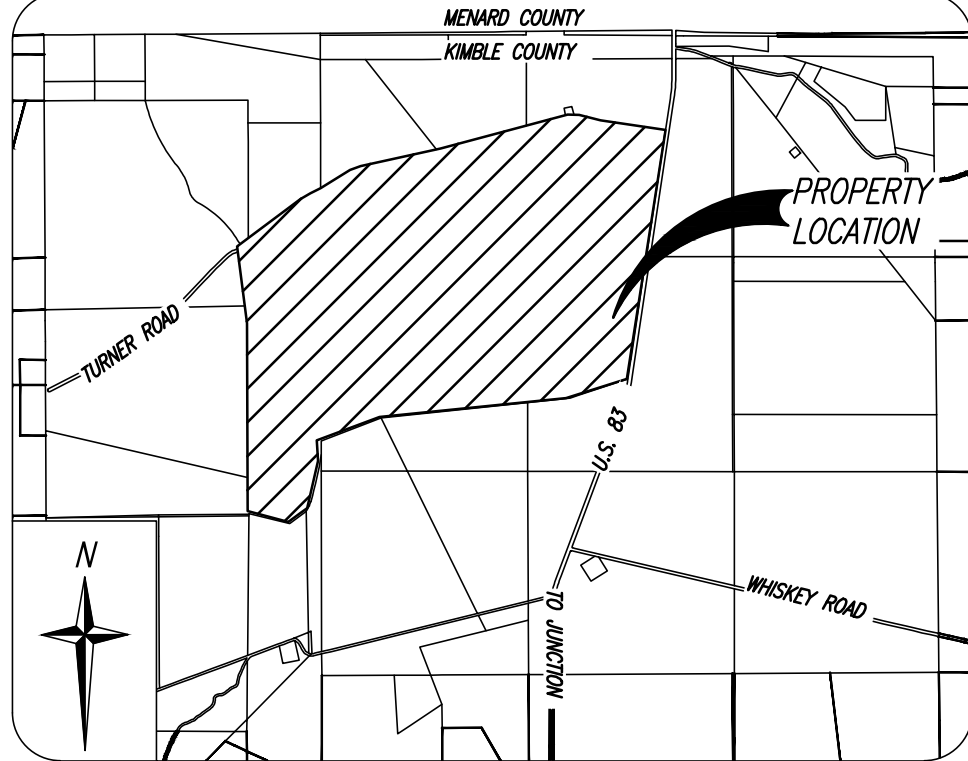


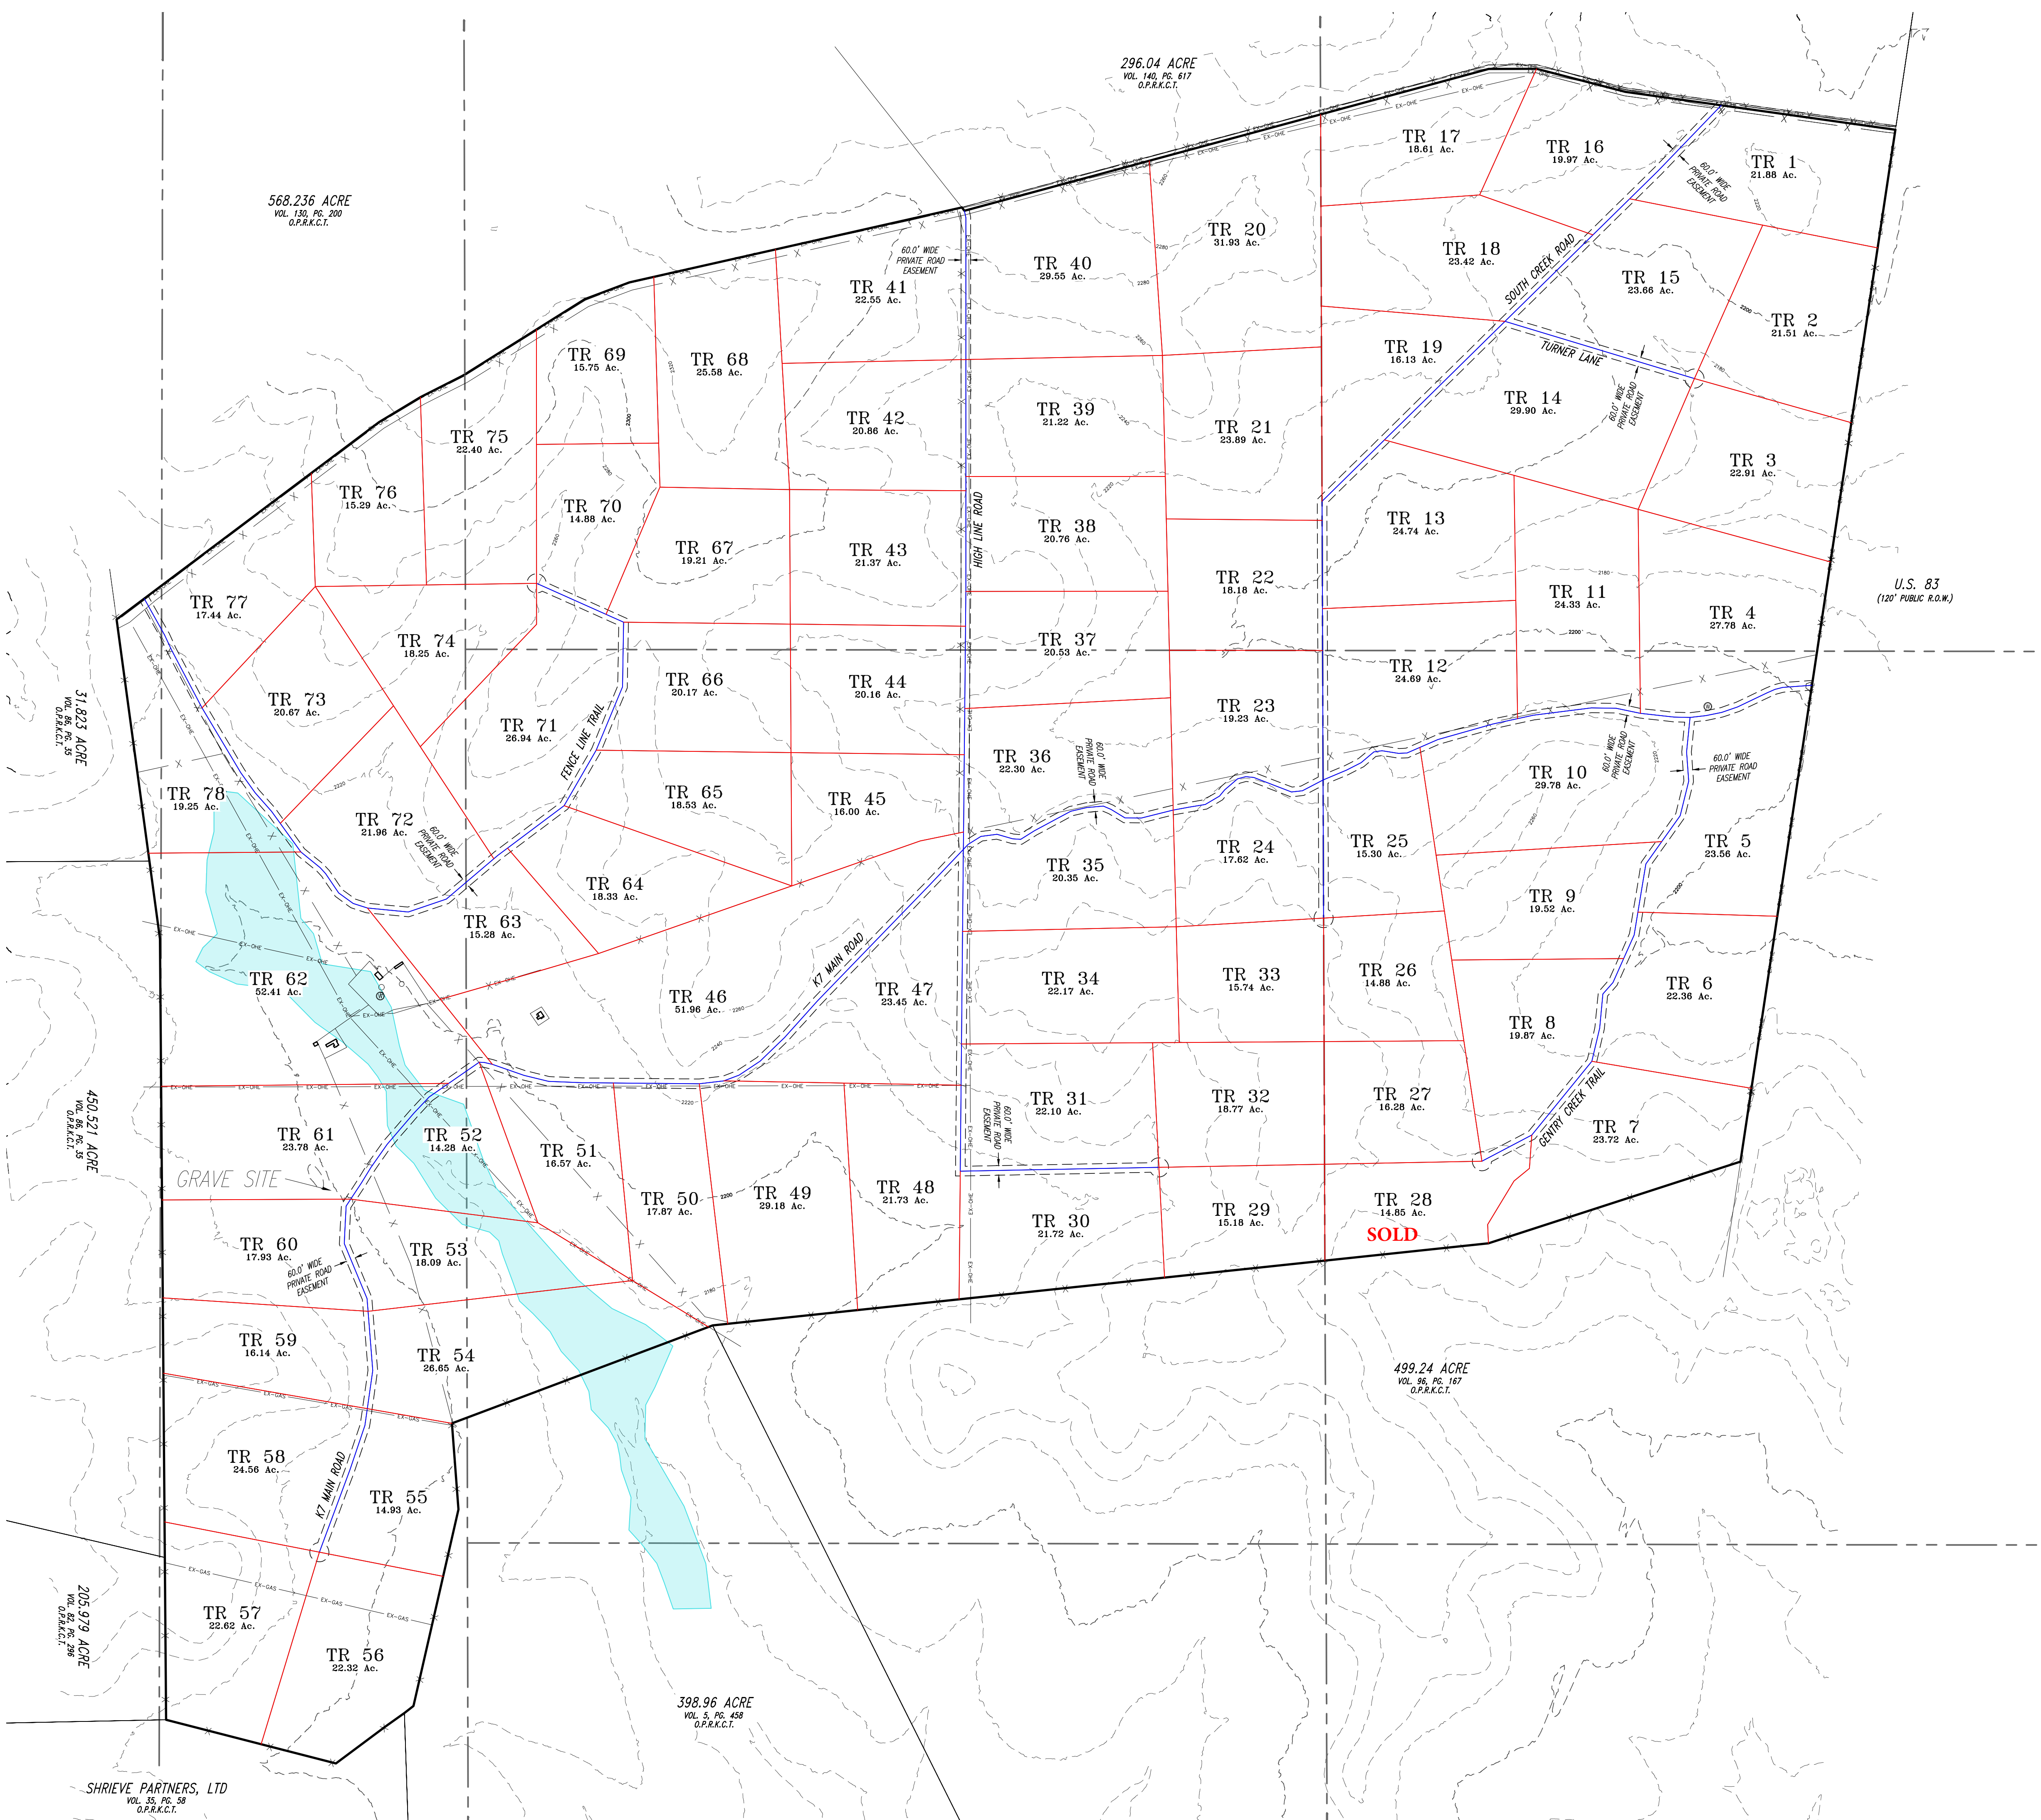


VICINITY MAP
1"=5000'
SOURCE: KIMBLE COUNTY CAD

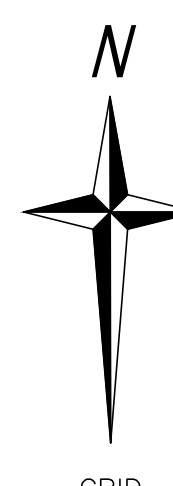

GRID

* LEGEND *

- WATER WELL
- PROPERTY LINE
- TRACT LINE
- ROAD LINE
- EASEMENT LINE
- 2200' CONTOUR LINES
- DIRT/UNIMPROVED ROAD
- FENCE
- OVERHEAD ELECTRIC LINE
- F.E.M.A. 100 YEAR FLOODPLAIN "ZONE A"

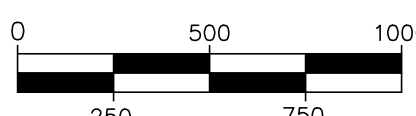

SCALE: 1"=500'

PRELIMINARY. THIS DOCUMENT
SHALL NOT BE RECORDED NOR
ANY PURPOSE AND SHALL NOT
BE USED OR VIEWED OR
RELIED UPON AS A FINAL
SURVEY DOCUMENT

SURVEY EXHIBIT

SOUTH CREEK RANCH

SHRIEVE PARTNERS, LTD
VOL. 35, PG. 58
O.P.R.K.C.T.

WELLBORN ENGINEERING & SURVEYING	631 WATER STREET KERRVILLE, TX 78028 830-217-7100		wellbornengineering.com FIRM# 10194410 T.B.P.E.L.S.	
	PROJECT: WES: 25-194	SCALE: 1"=500'	FIELD: JS/NS	DRAFTING: BM
	LAST FIELD VISIT: 01.06.2026		CHECKED: JM	SHEET NO. 1 of 1
	LAST DRAFT REVISION: 01.06.2026			